


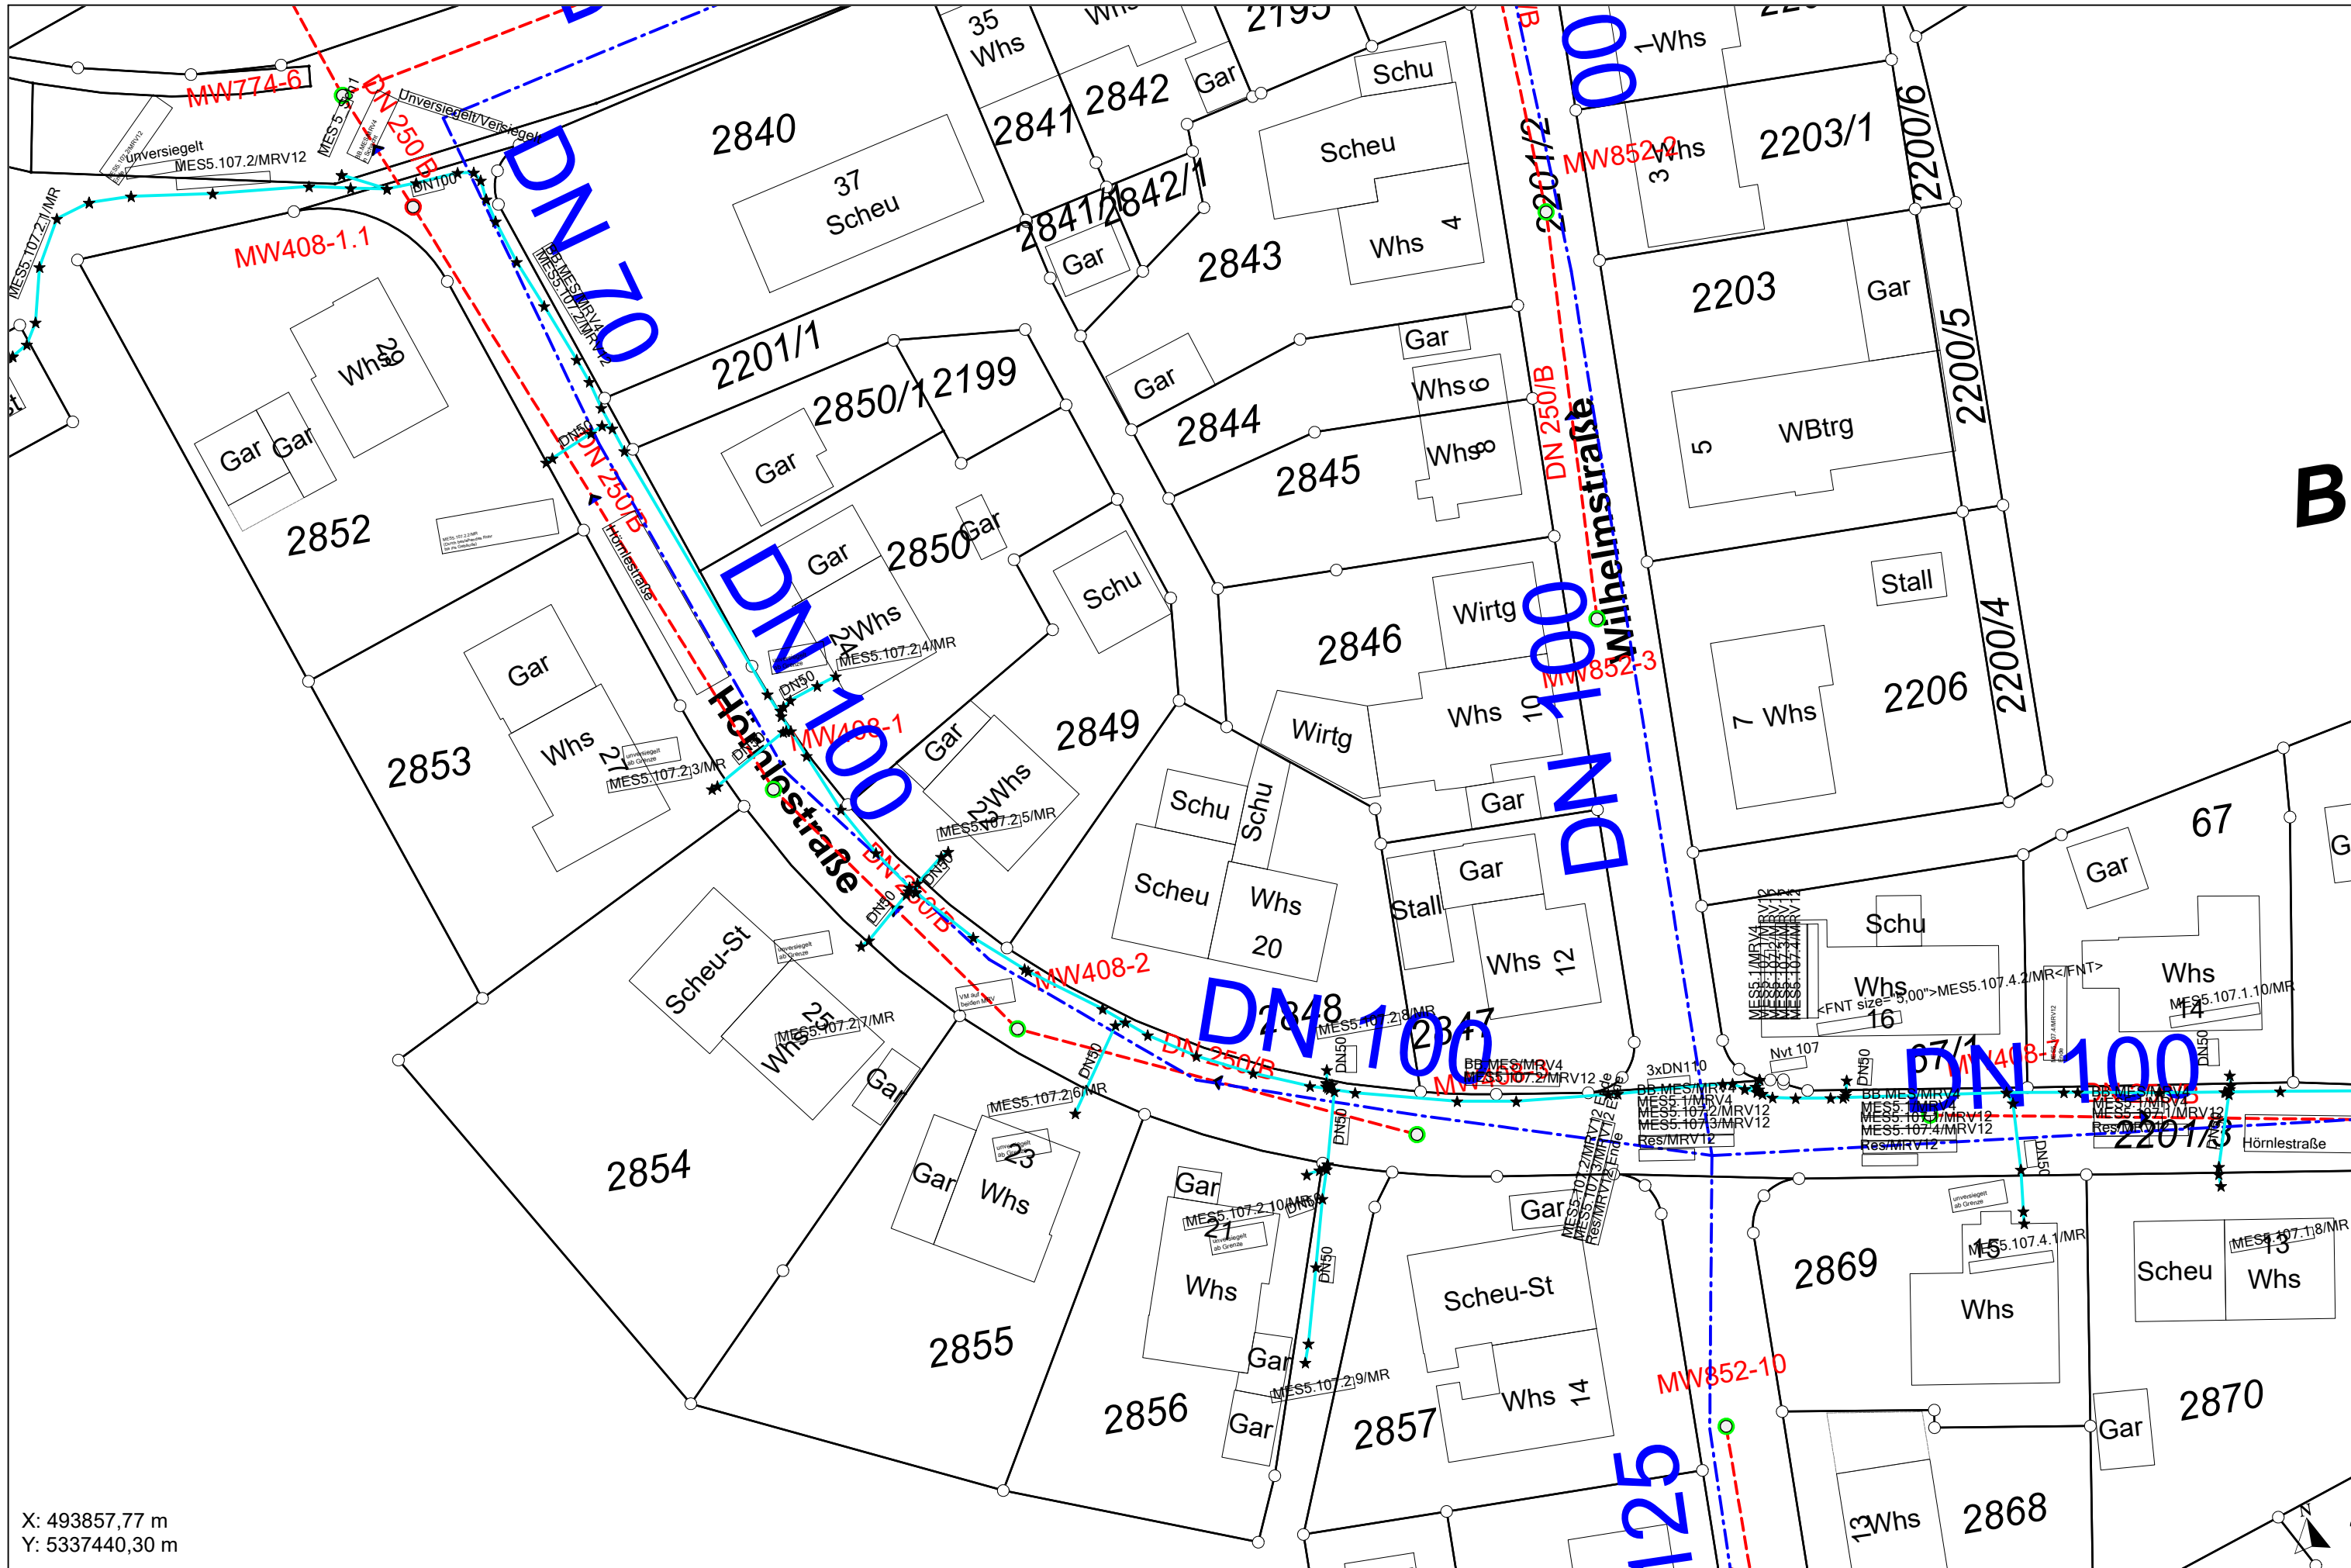

X: 493857,77 m
Y: 5337440,30 m

X: 493857,77 m
Y: 5337440,30 m

Maßstab 1:500